



COPYRIGHT RESERVED. This design and drawings is and at all times remains the exclusive property of U-Neek Thinking and cannot be used without the Designer's written consent.


Do not scale drawings. Dimensions always take precedence over scale dimensions. All dimensions must be verified by the contractor. U-Neek Thinking does not assume liability. Please advise U-Neek Thinking if any discrepancies are found or explanations required. All work must comply with local By-Law and current building code.

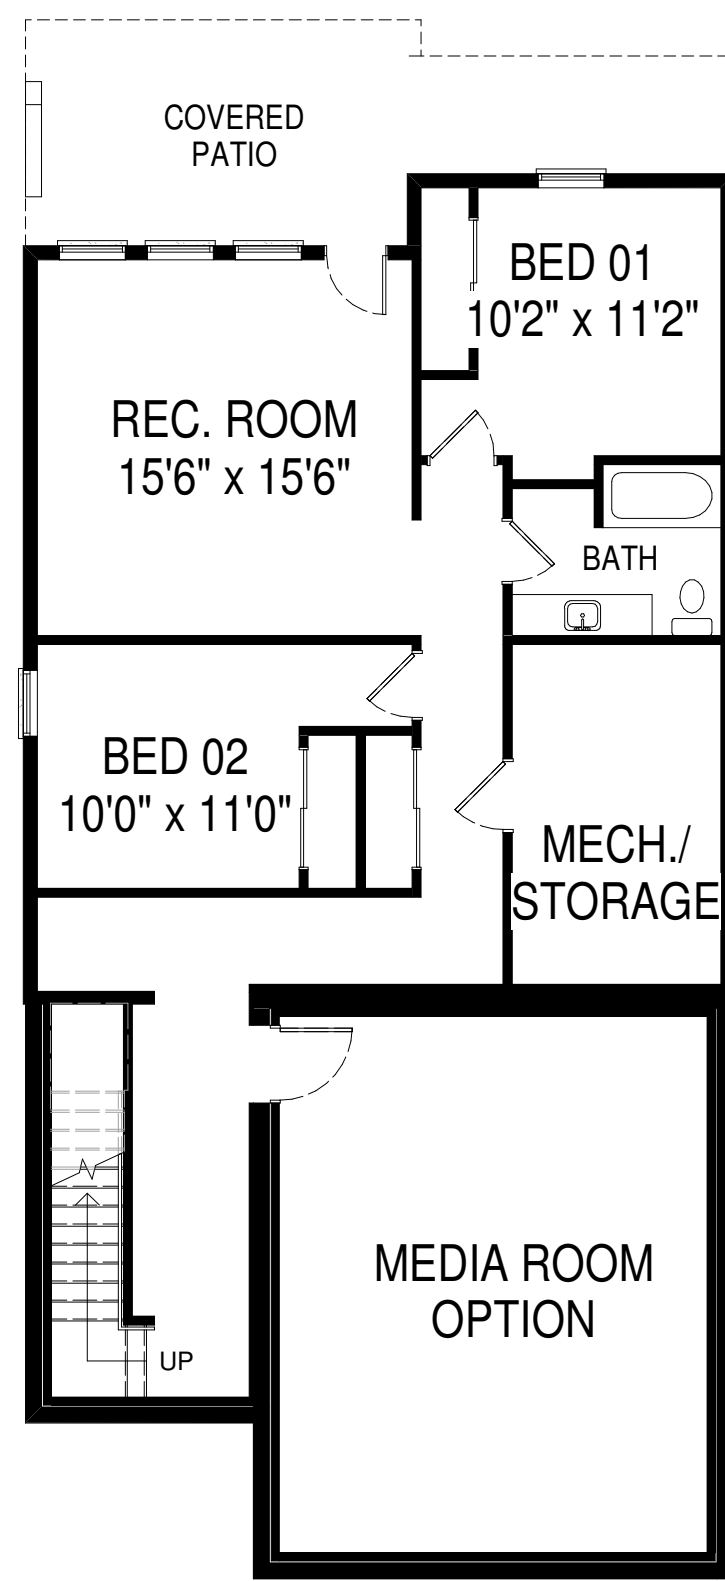


G1-L1
1/8" = 1'-0"

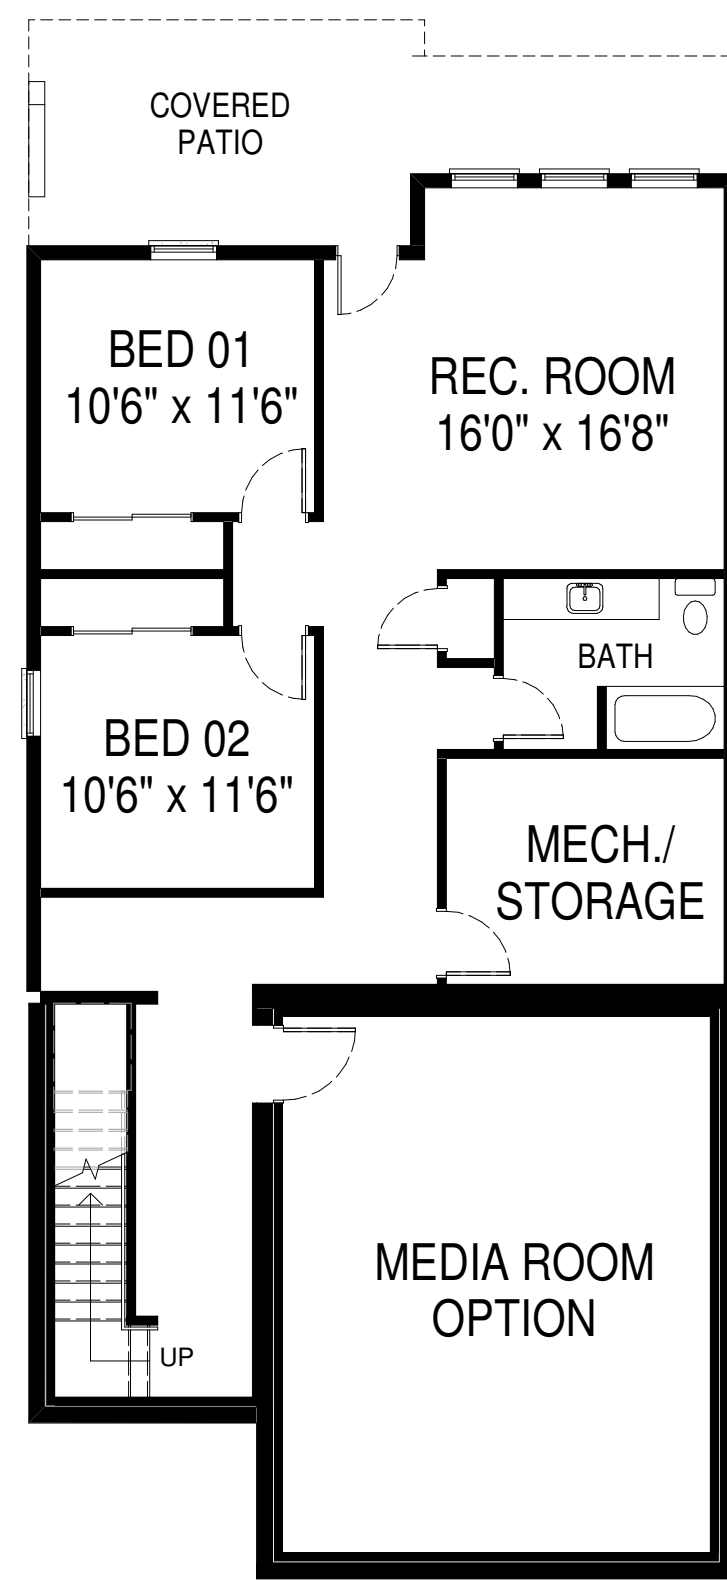


G1-L2
1/8" = 1'-0"

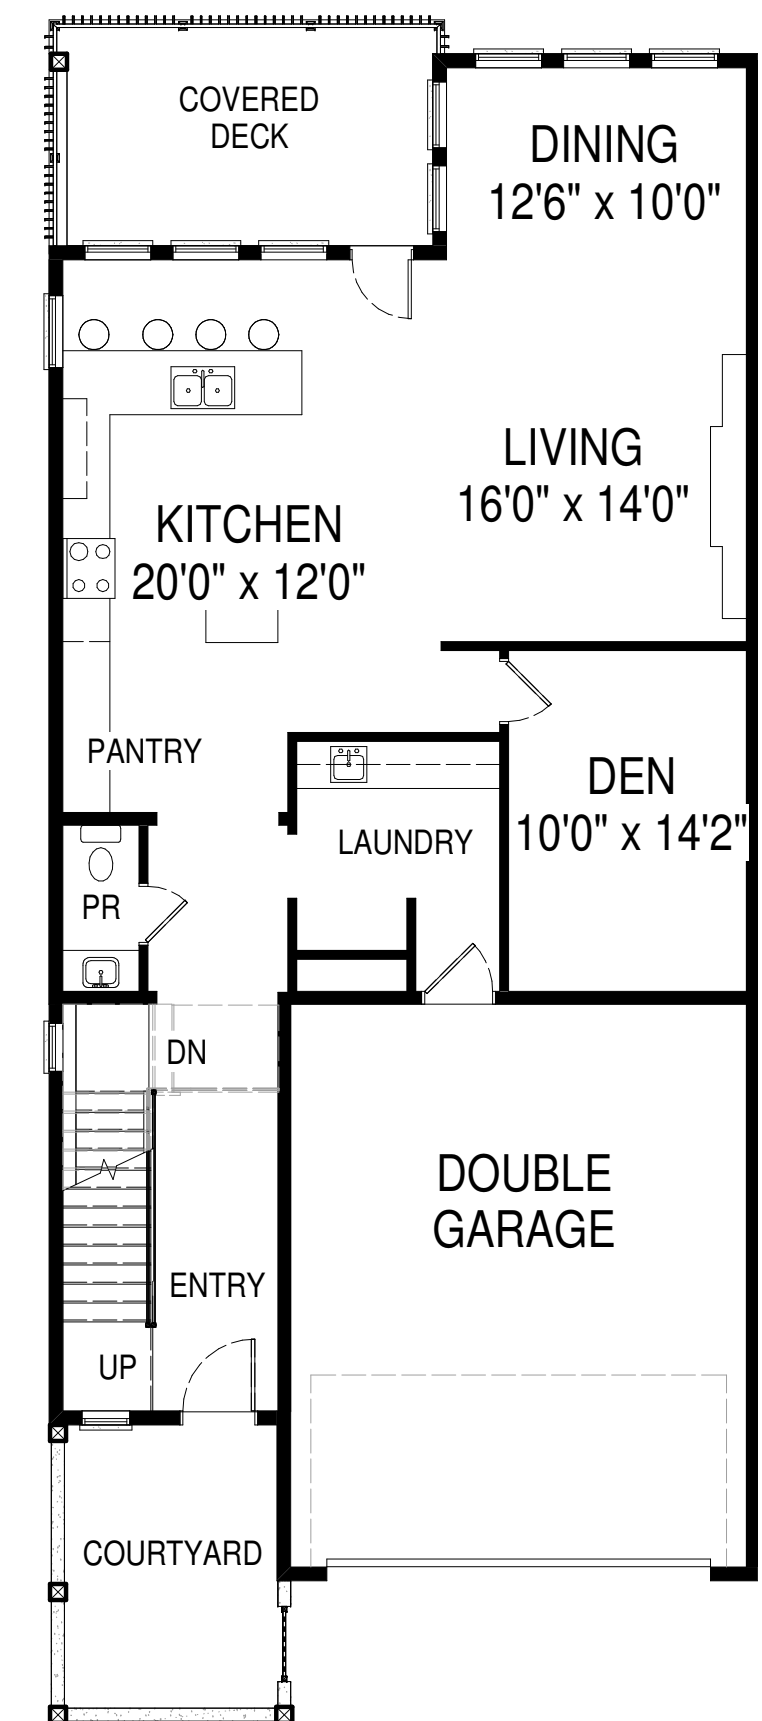


G1-M1
1/8" = 1'-0"

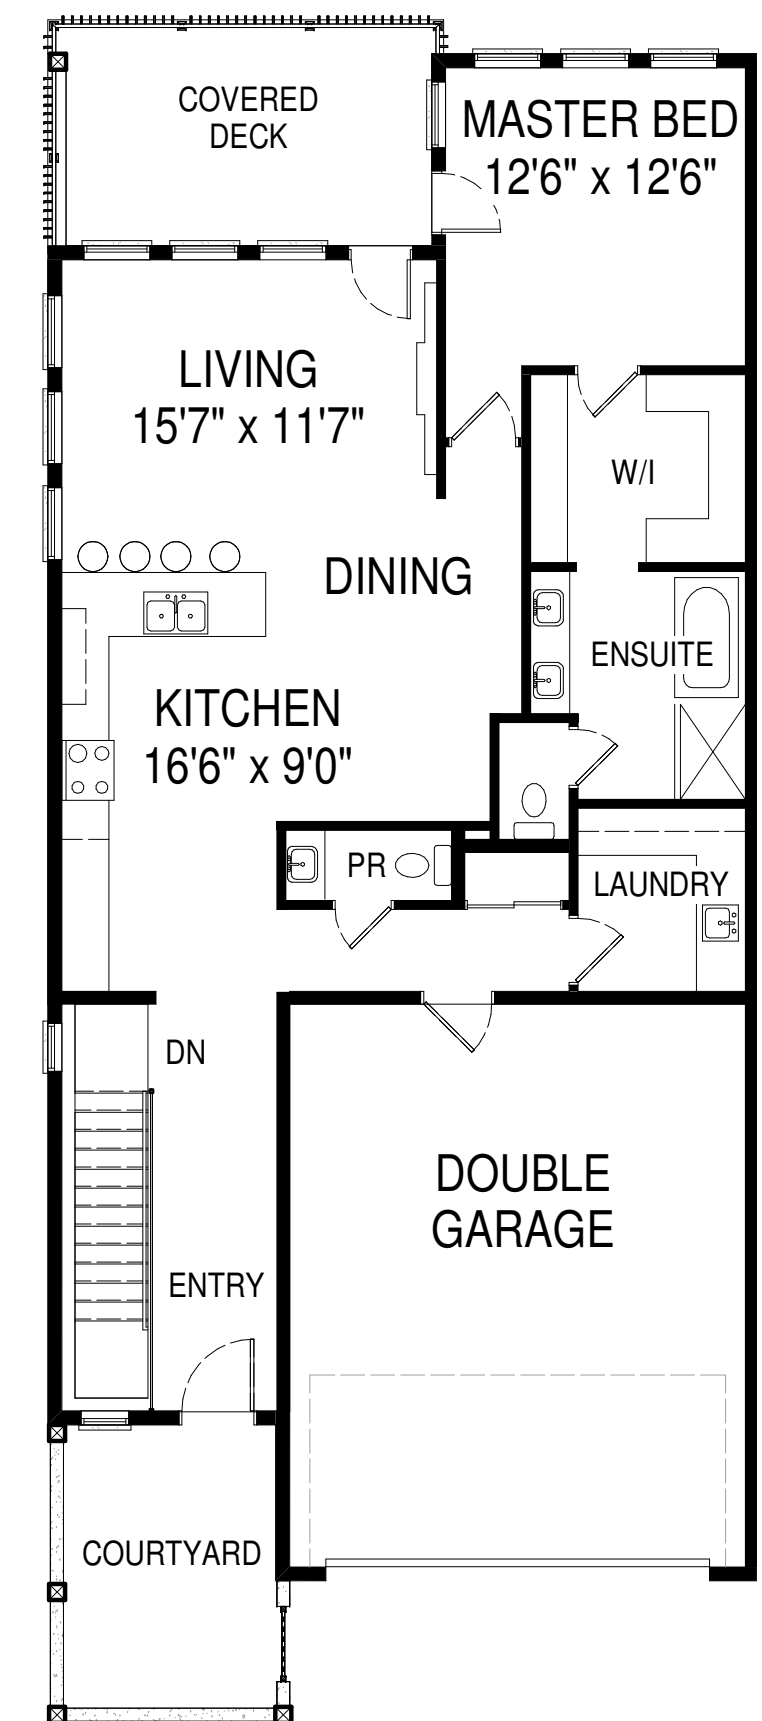


G1-M3
1/8" = 1'-0"

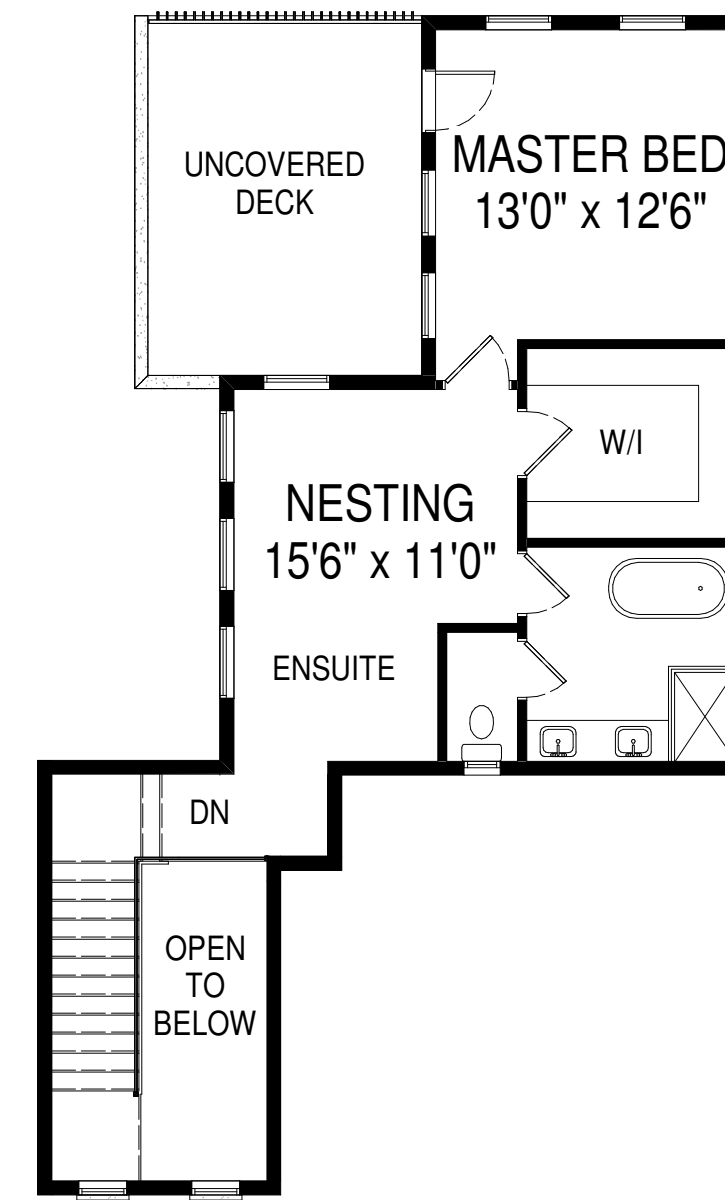


G1-U1
1/8" = 1'-0"

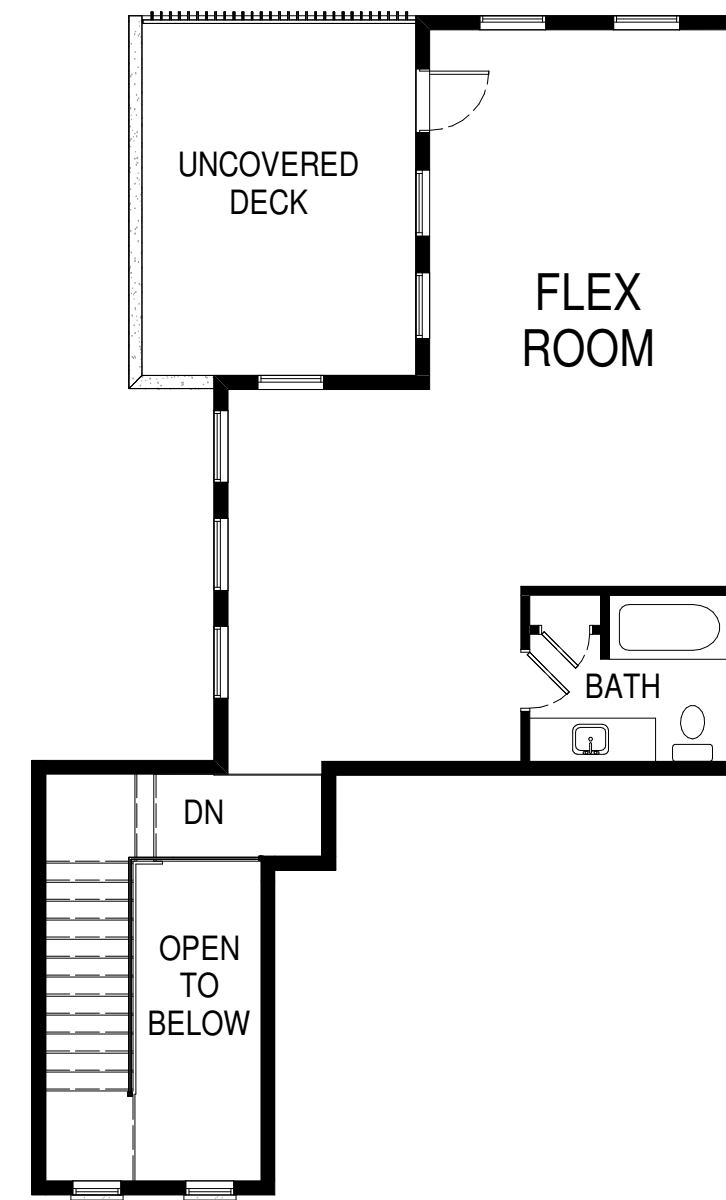


G1-U2
1/8" = 1'-0"

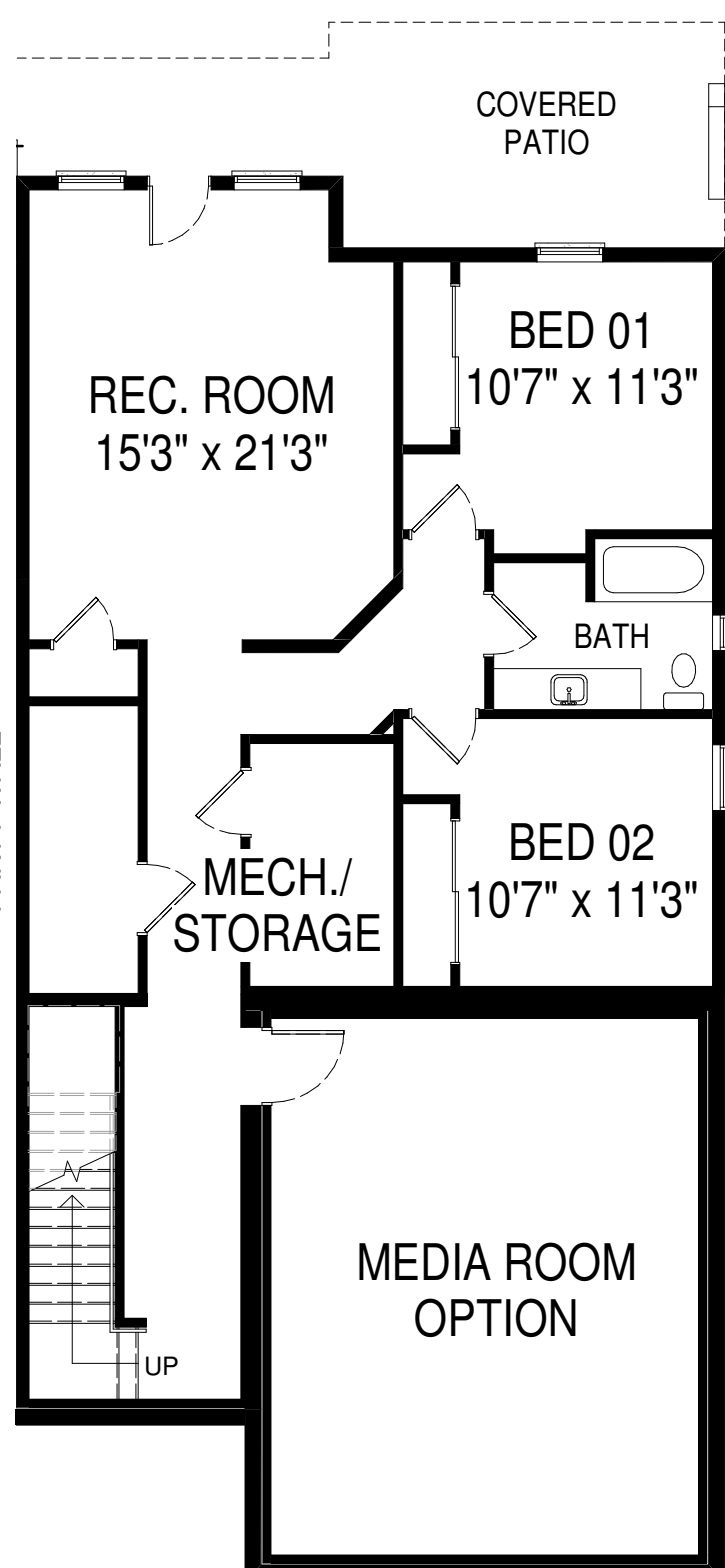


G2-L1
1/8" = 1'-0"

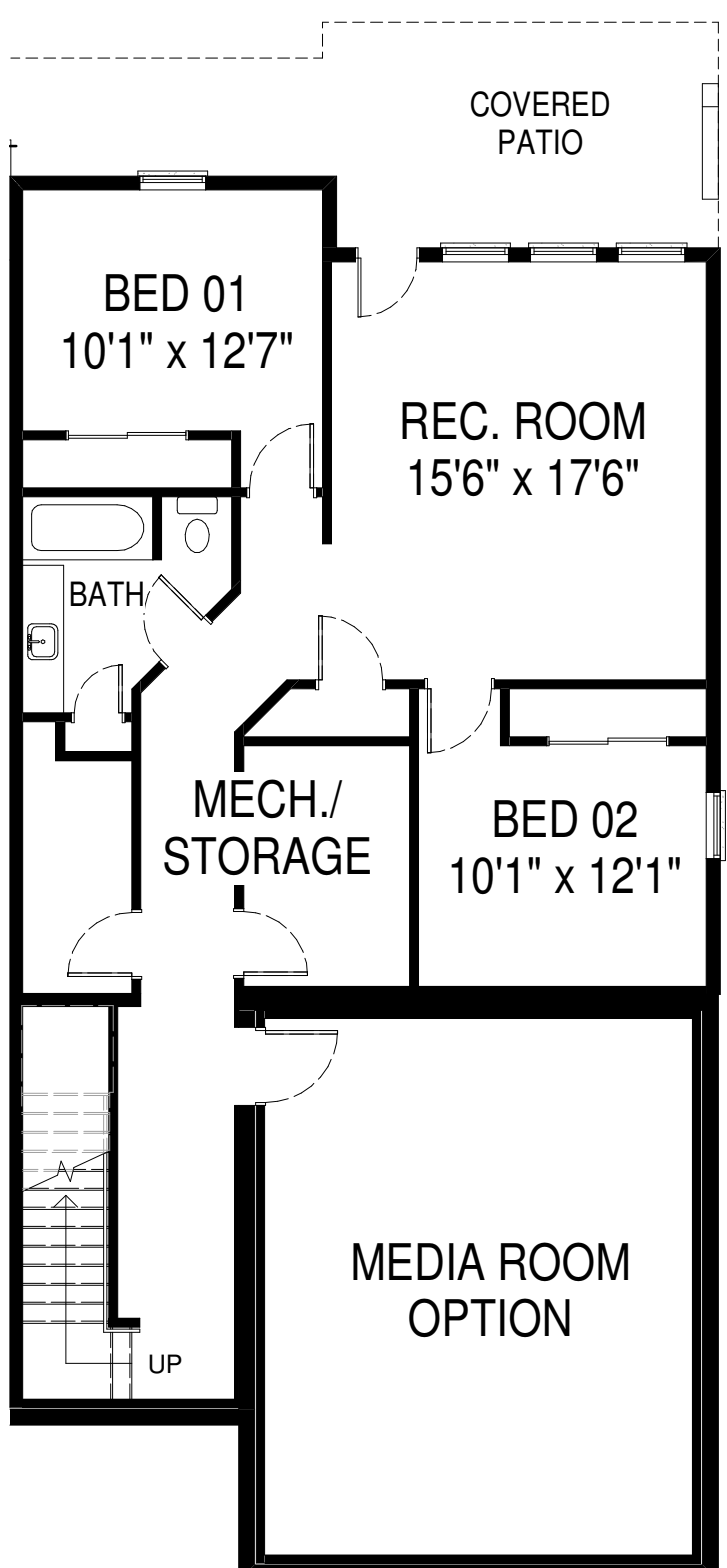


G2-L2
1/8" = 1'-0"

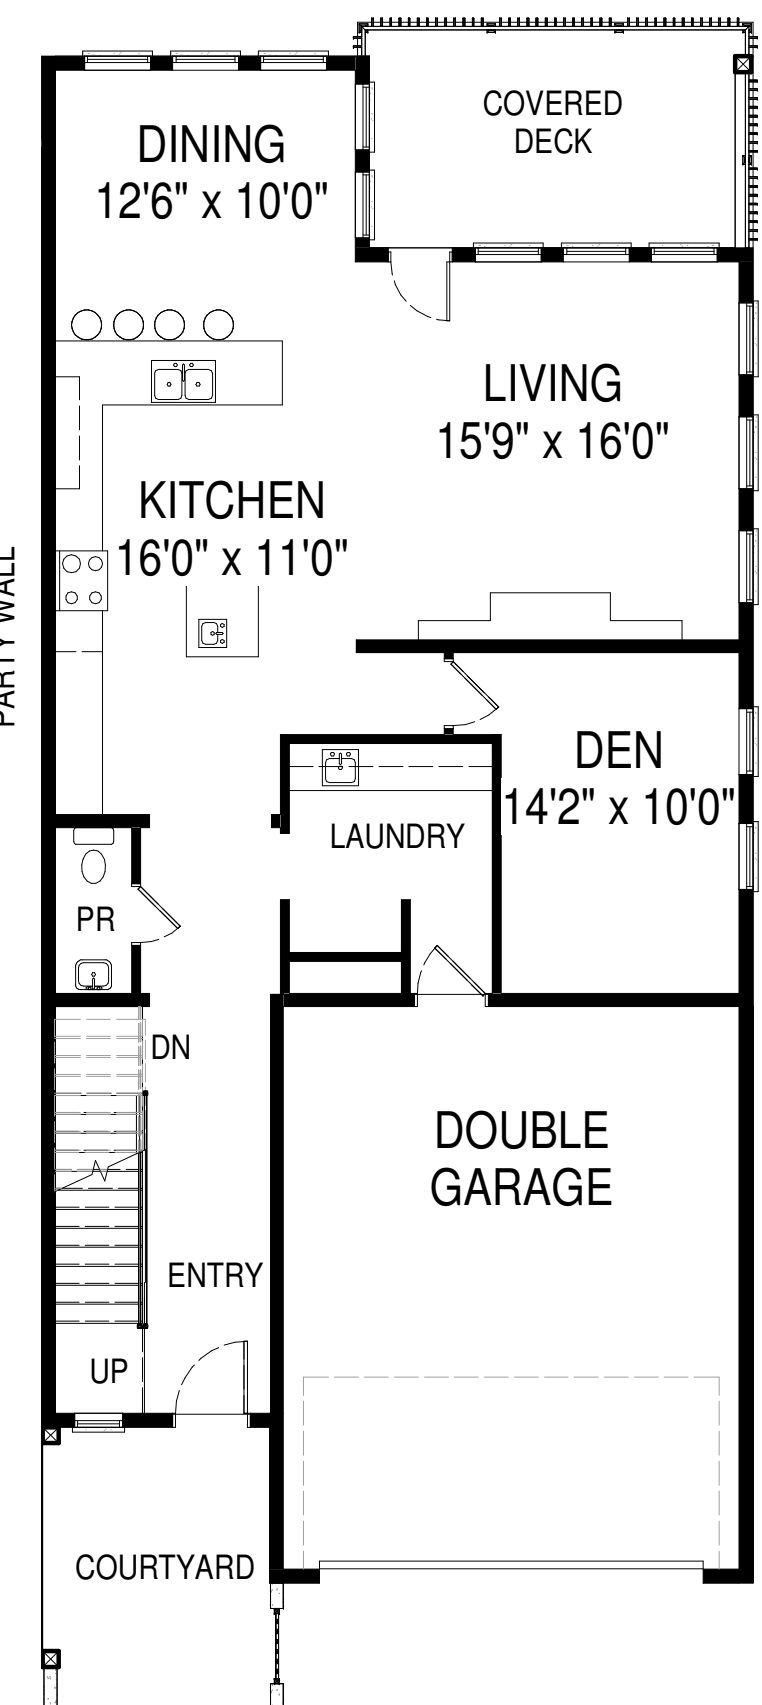


G2-M1
1/8" = 1'-0"

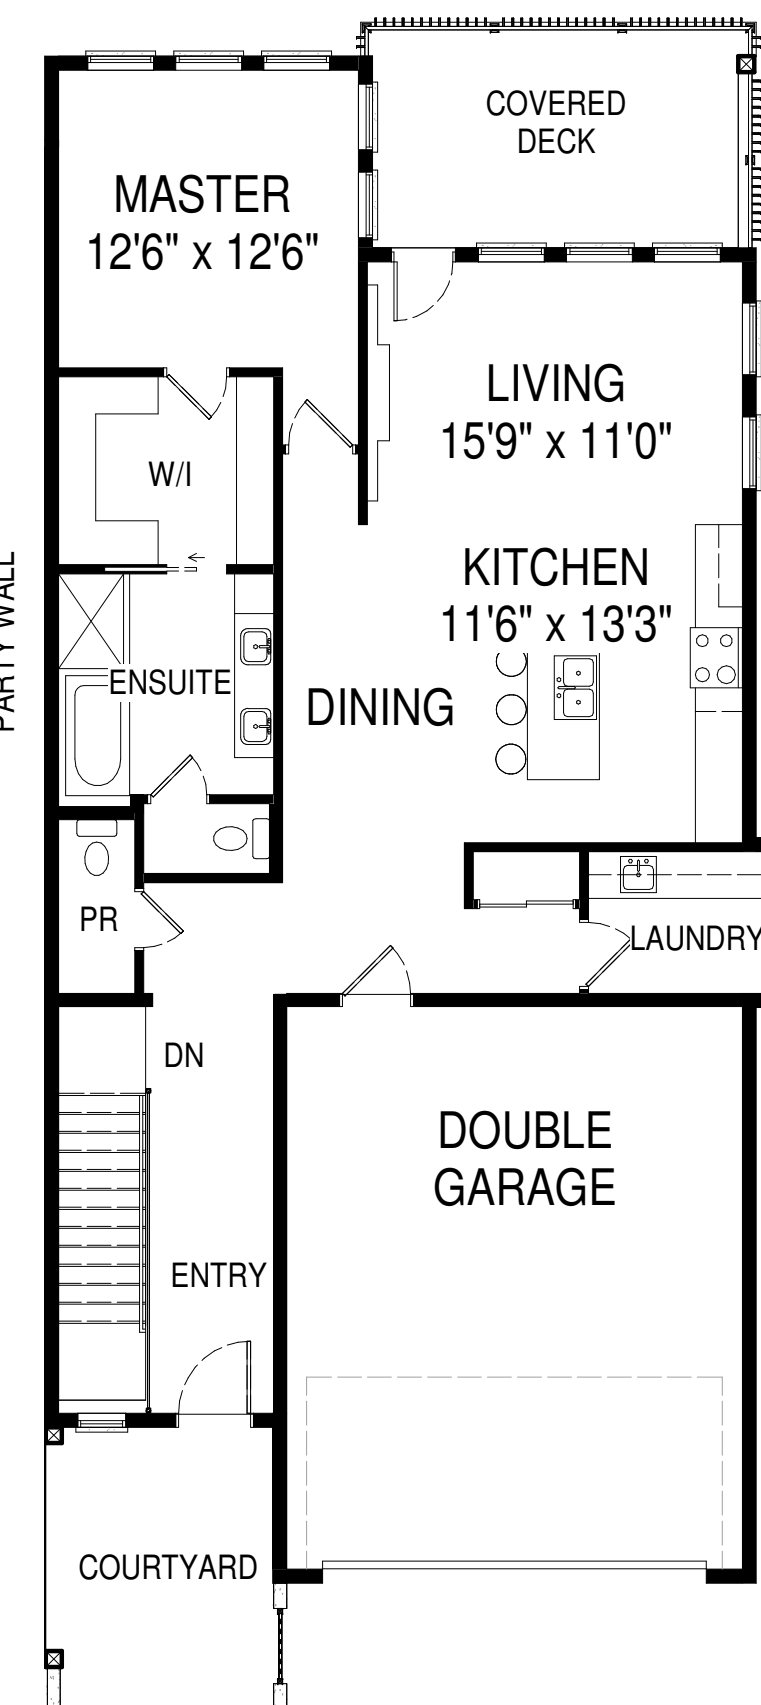


G2-M2
1/8" = 1'-0"

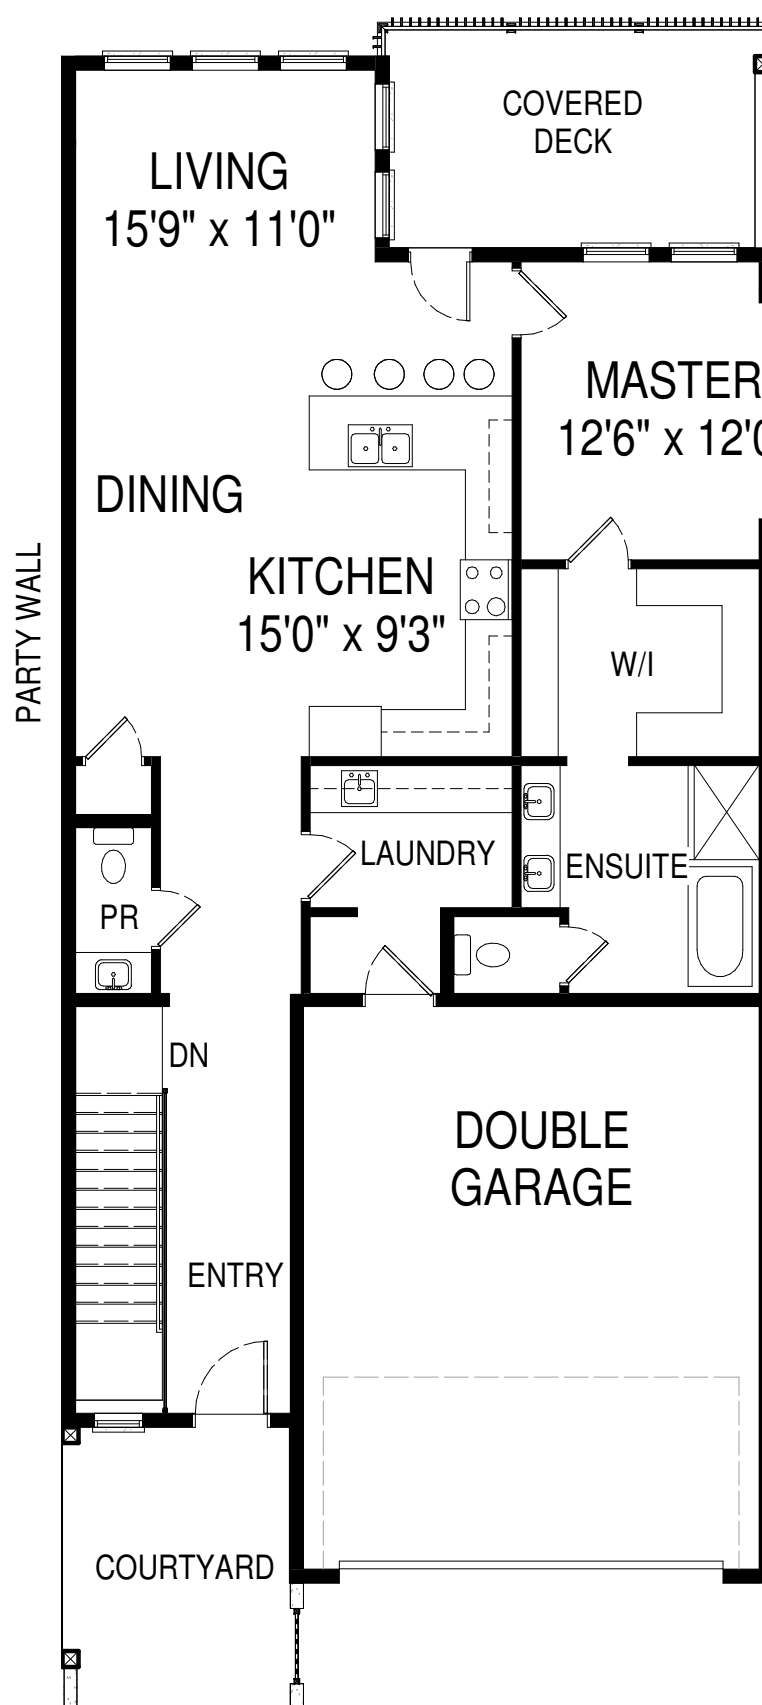

G2-M3
1/8" = 1'-0"

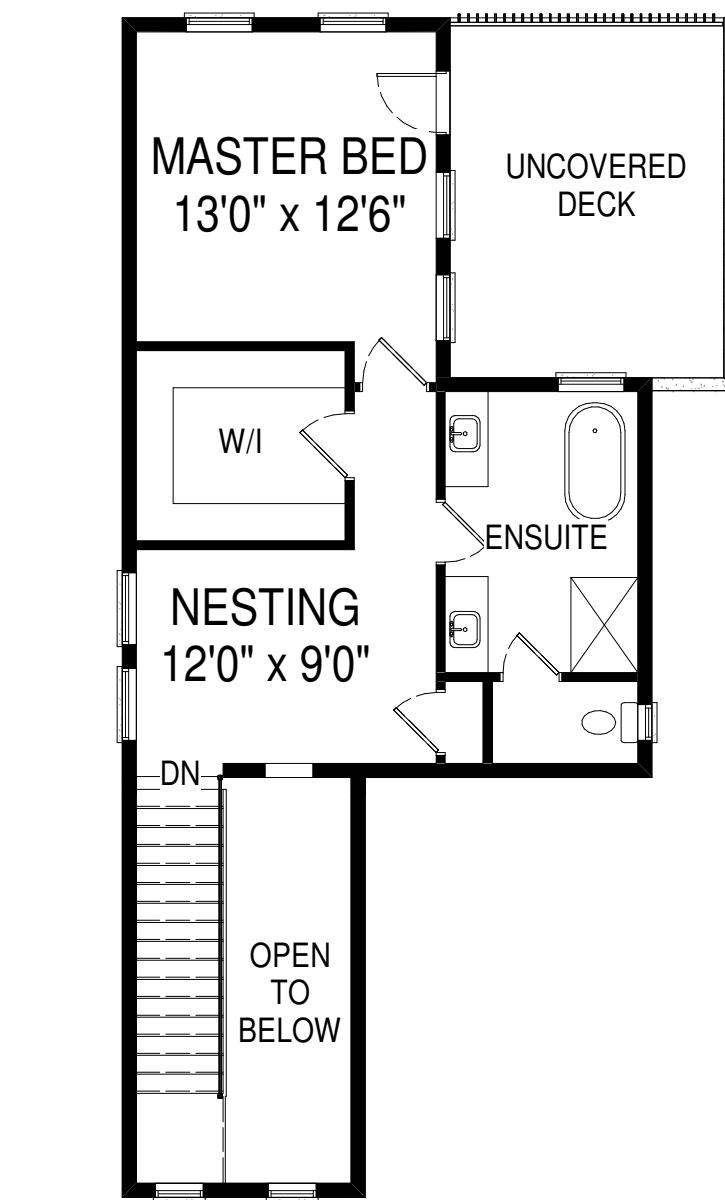

G2-U1
1/8" = 1'-0"

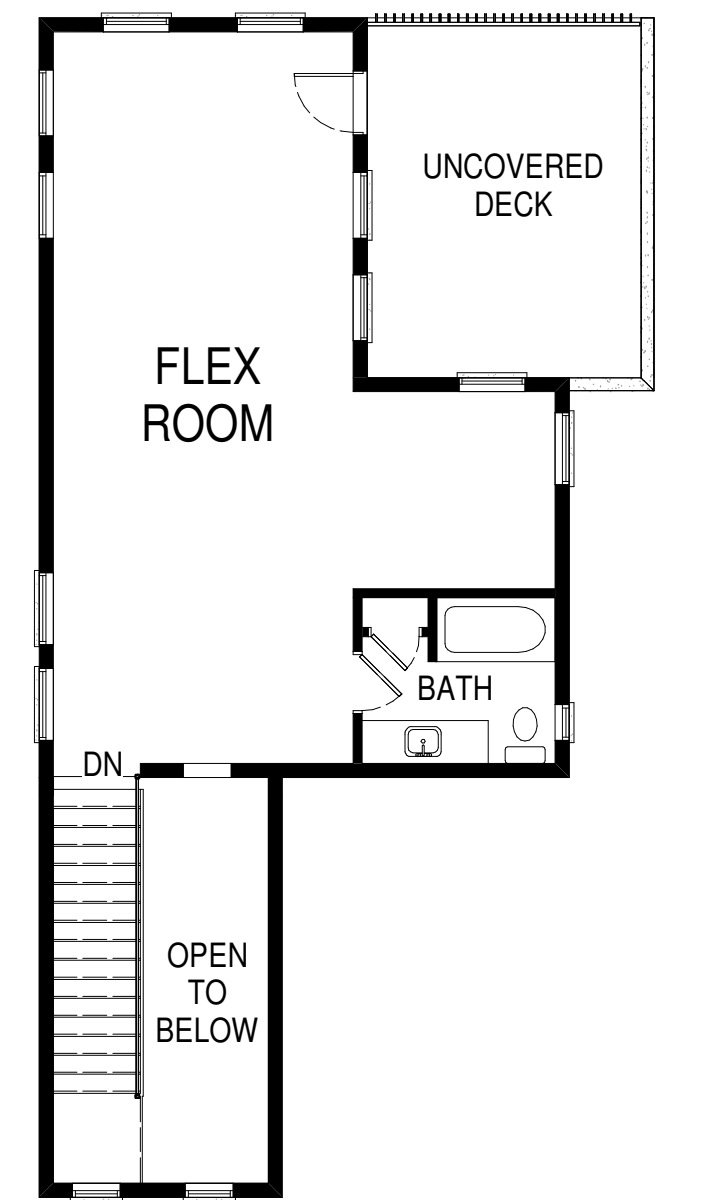

G2-U2
1/8" = 1'-0"

NOTE: Current SHEET ISSUE supersedes all previously dated issues.

SHEET ISSUE	ISSUE DATE
-------------	------------

CONTRACTOR	
------------	--

CLIENT	FOMA Development Corp.
--------	-------------------------------

PROJECT NAME	
--------------	--

SHEET NAME	LAYOUT OPTIONS
------------	----------------

SCALE	1/8" = 1'-0"
-------	--------------

DRAWN BY	AY
----------	----

PAGE NO.	
----------	--

G-101